

AZAROV S

5623 .□□



AZAROV'S

5623 .m² |


VENDITE

1/2

10000
340.000 €

10000
1" 250

A : 189,78 KWH/M²A

AUTONOMO

3

VEDI SUL SITO

3







AZAROV'S



AZAROV'S



AZAROV'S




AZAROV'S




AZAROV'S

SEZIONE A.A scala 1:100

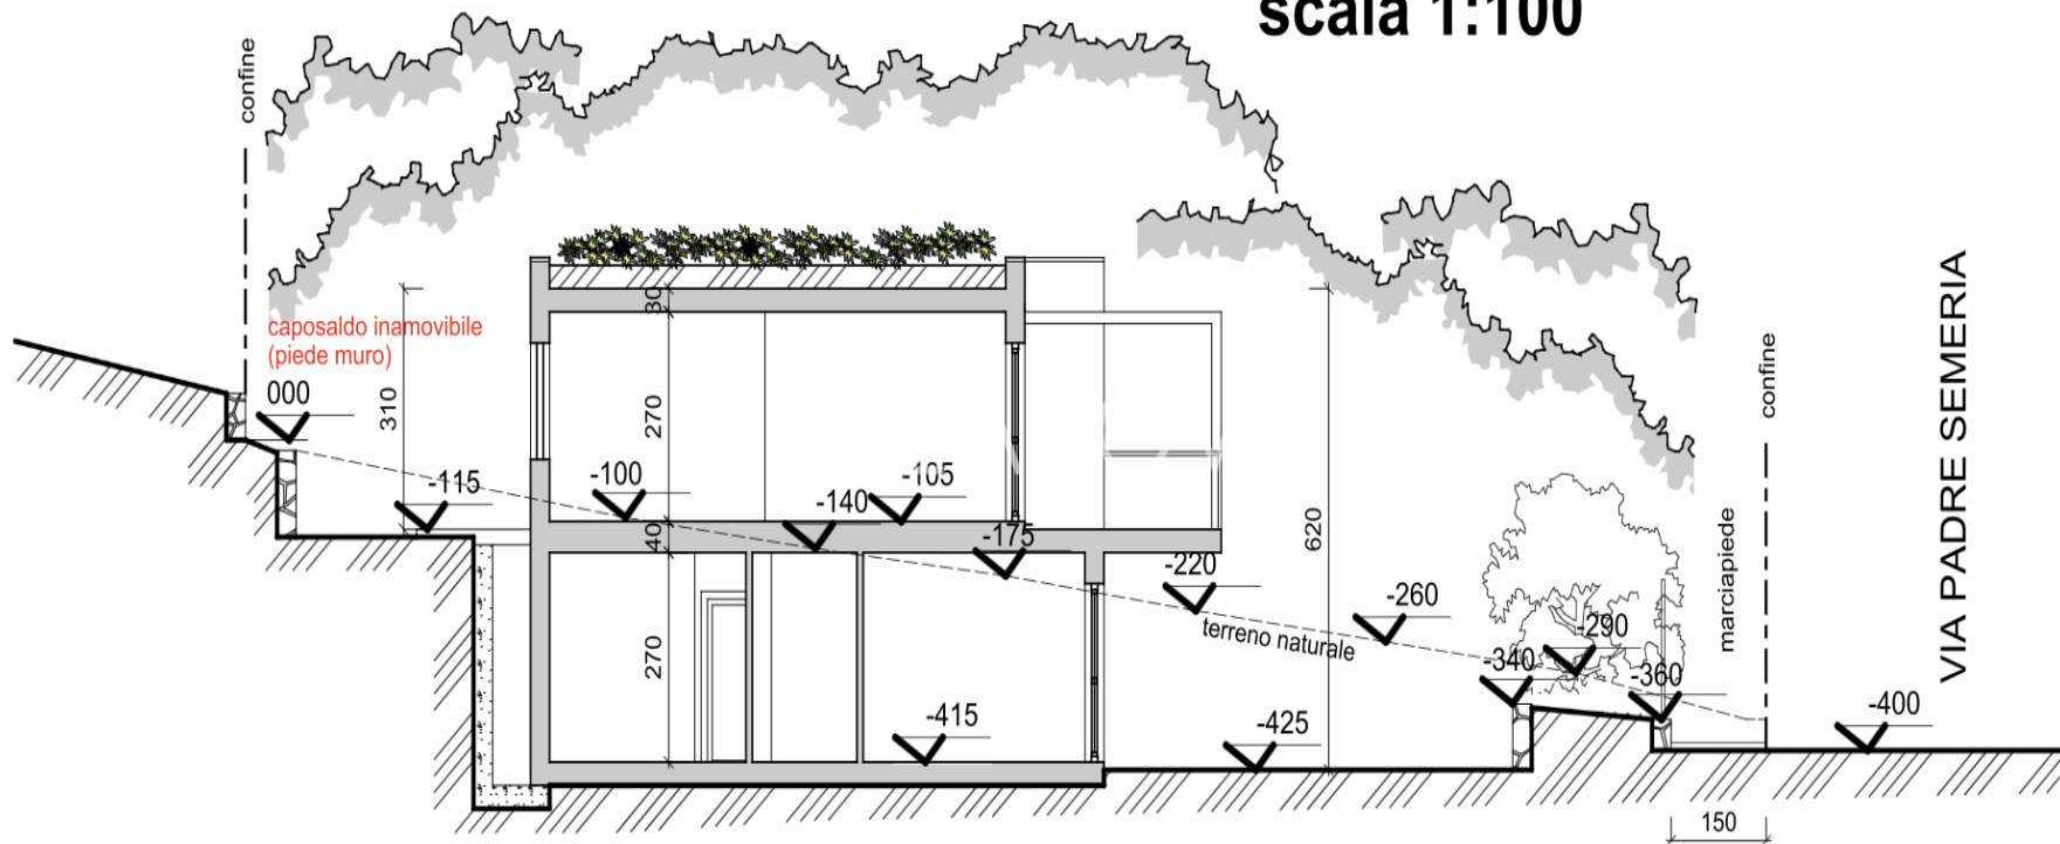


PIANTA COPERTURA

scala 1:100

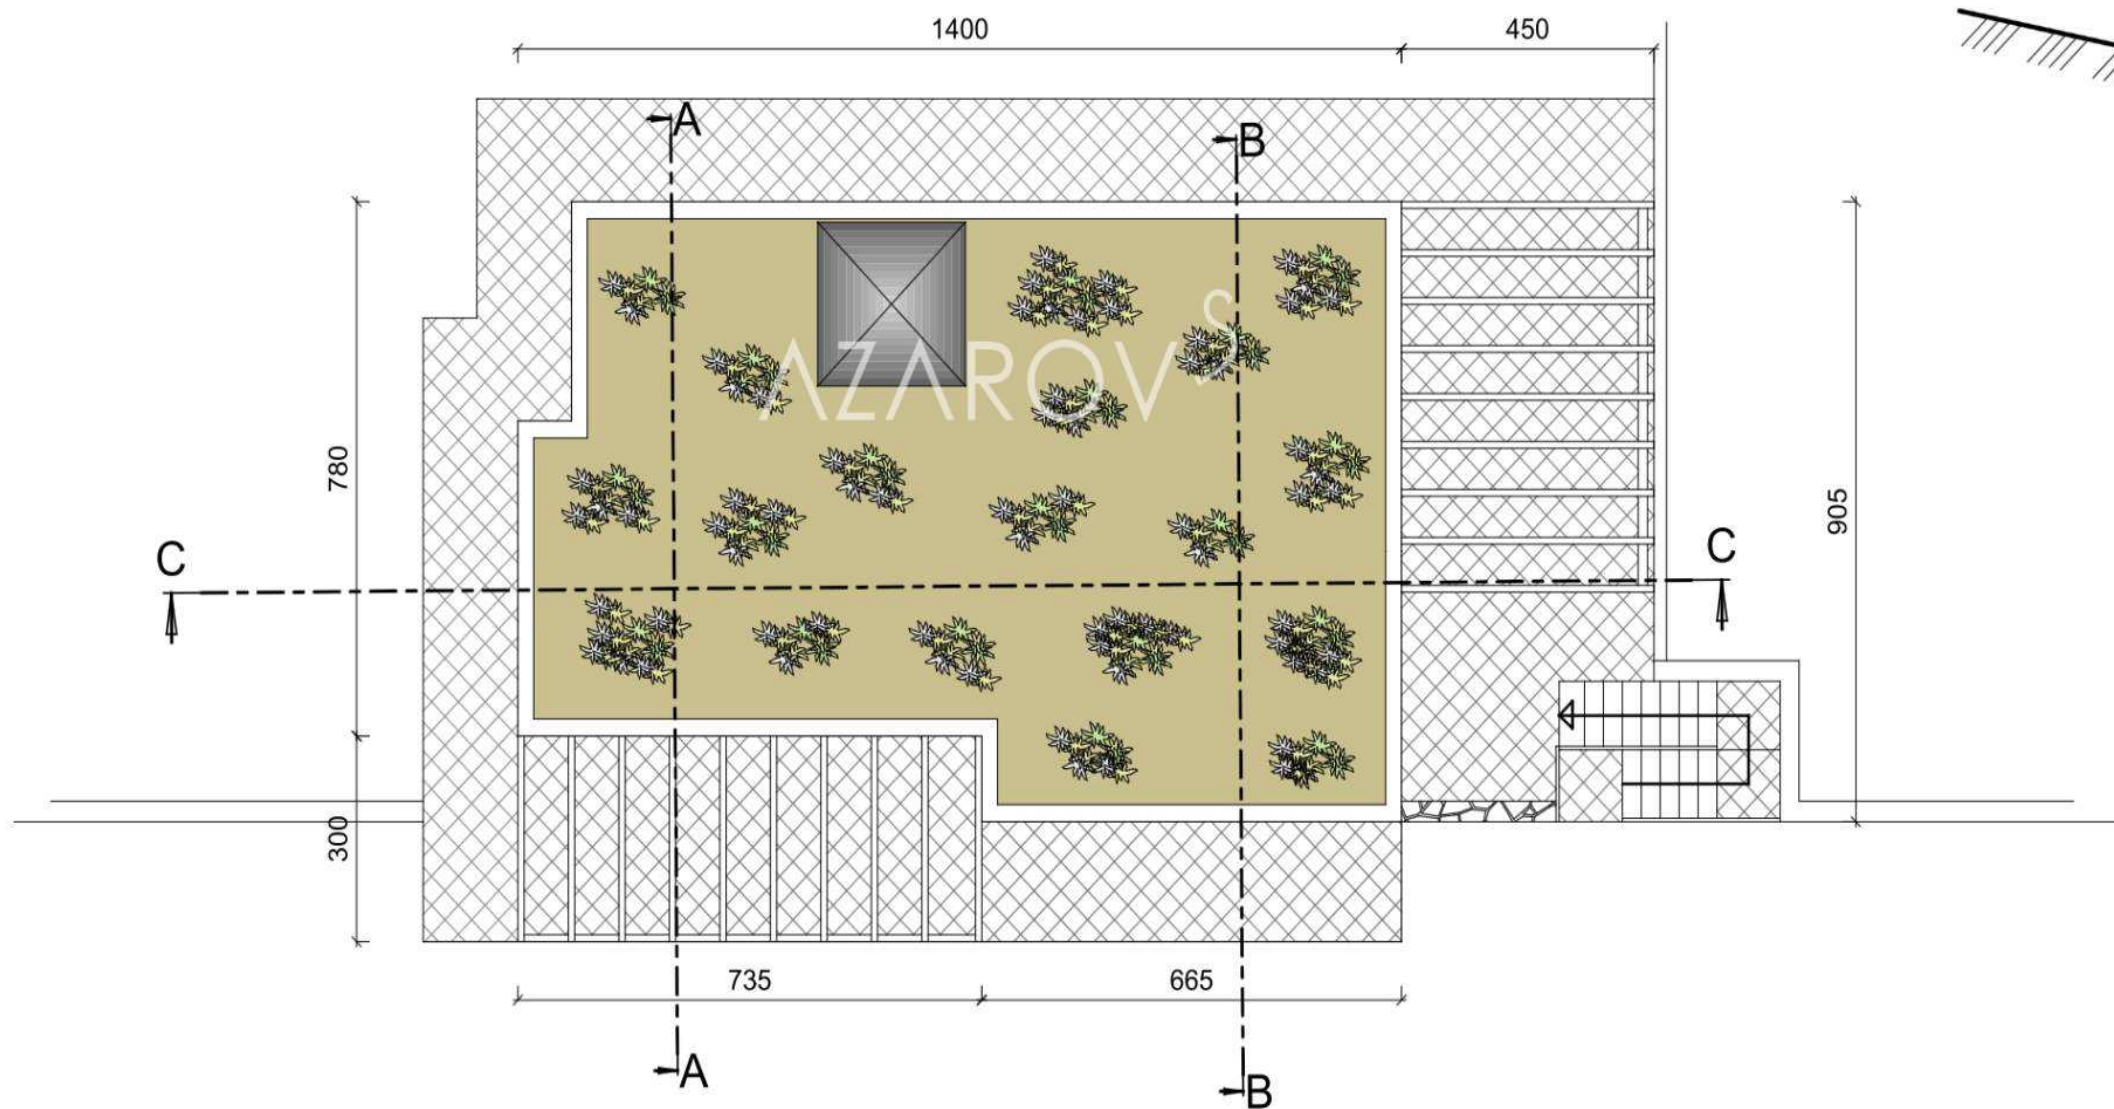


SEZIONE B.B scala 1:100

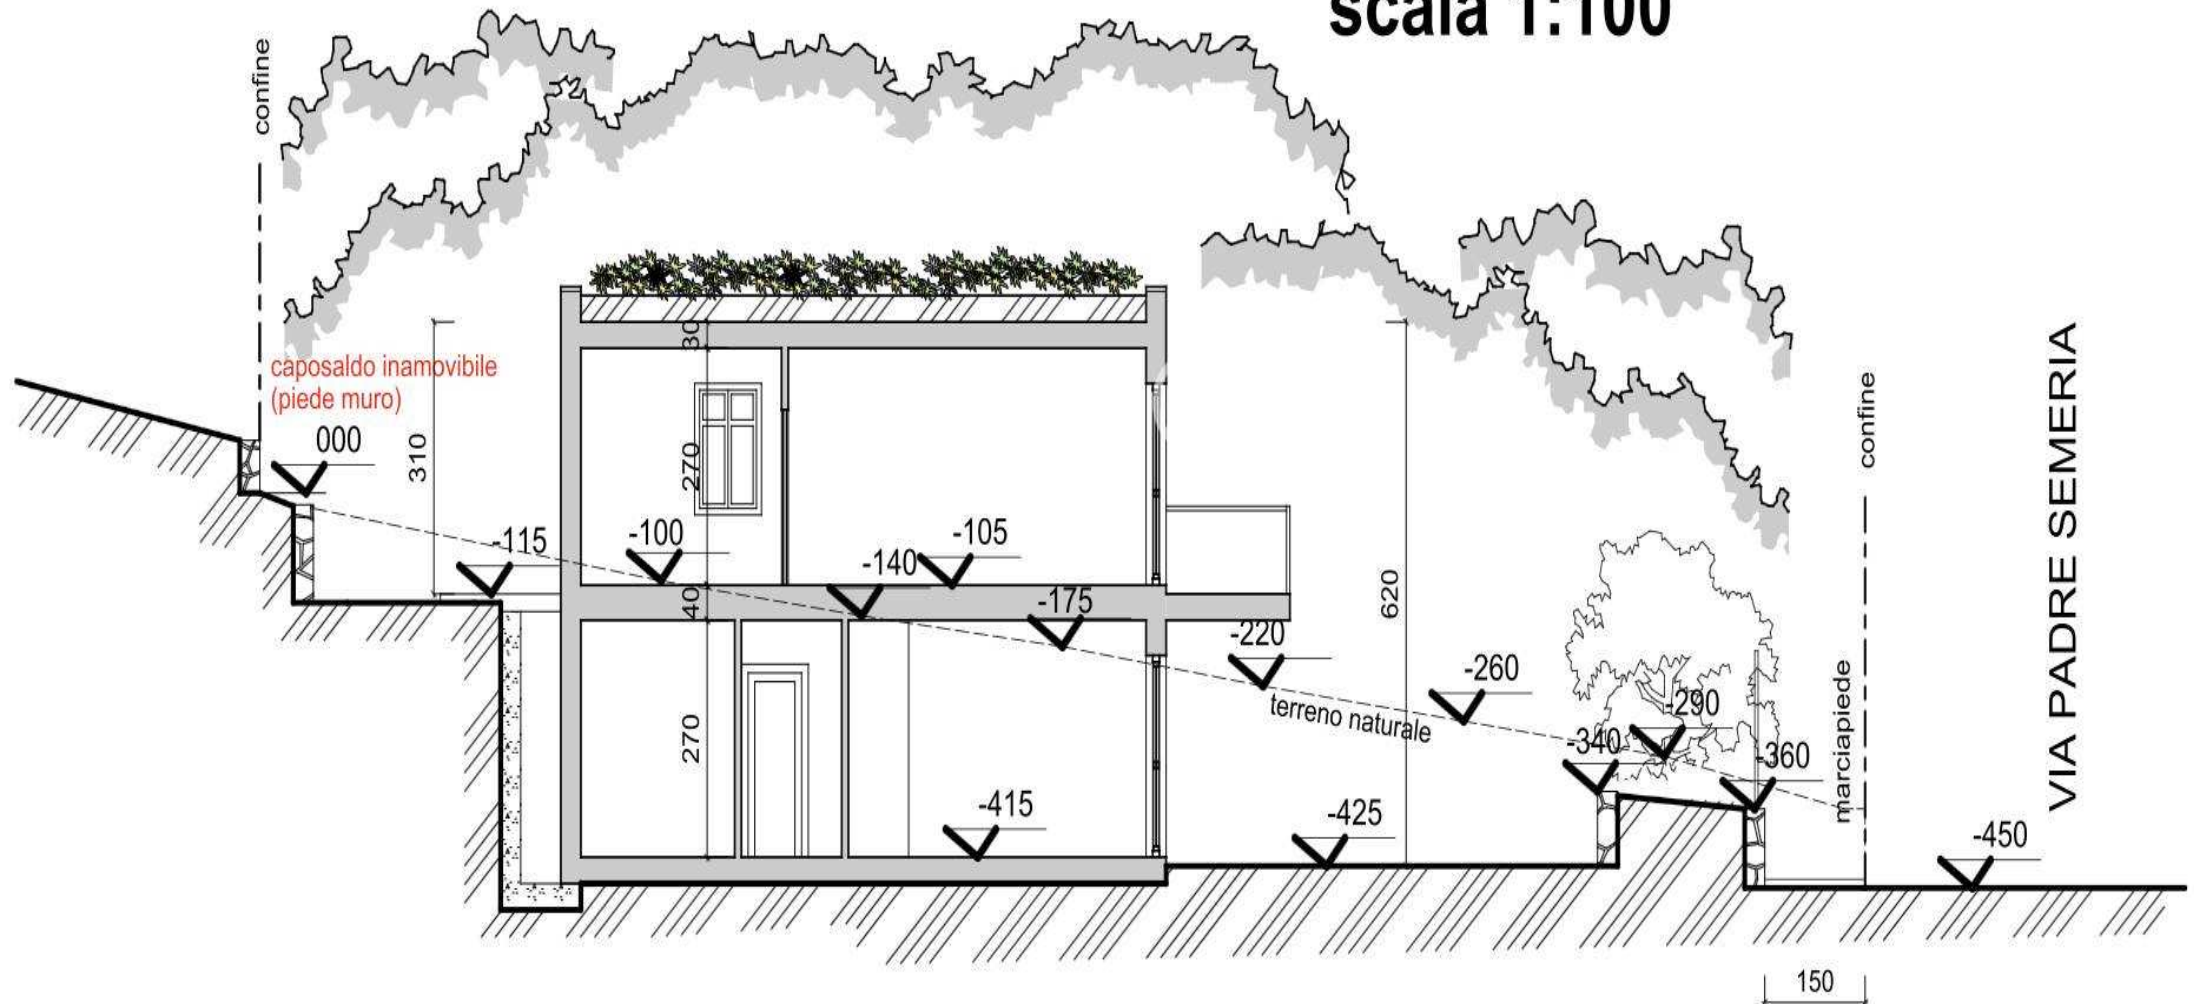

SEZIONE C.C

scala 1:100

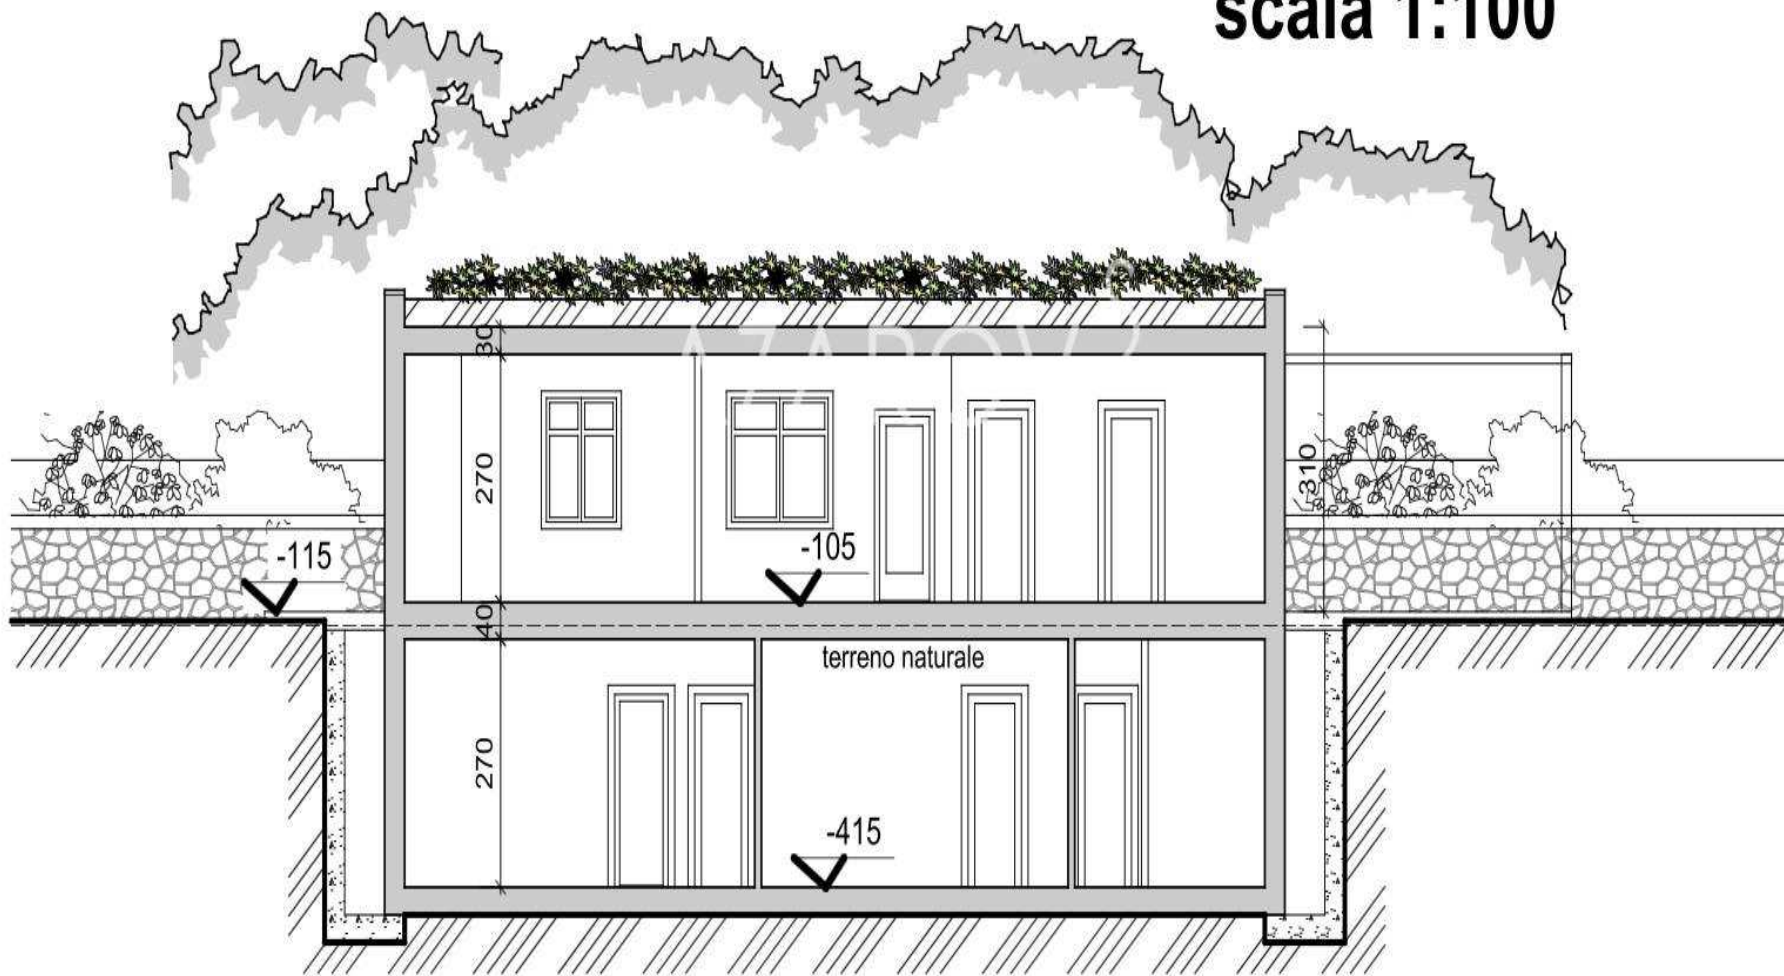

AZAROV^S

he.azarovs.com a@azarovs.ru

ООО АЗАРОВ

8, Московская область, г. Балашиха

3884227146 (39+) 0184639032 (39+)